


PROJEKTI I DRENAZHIMEVE TE JASHTME

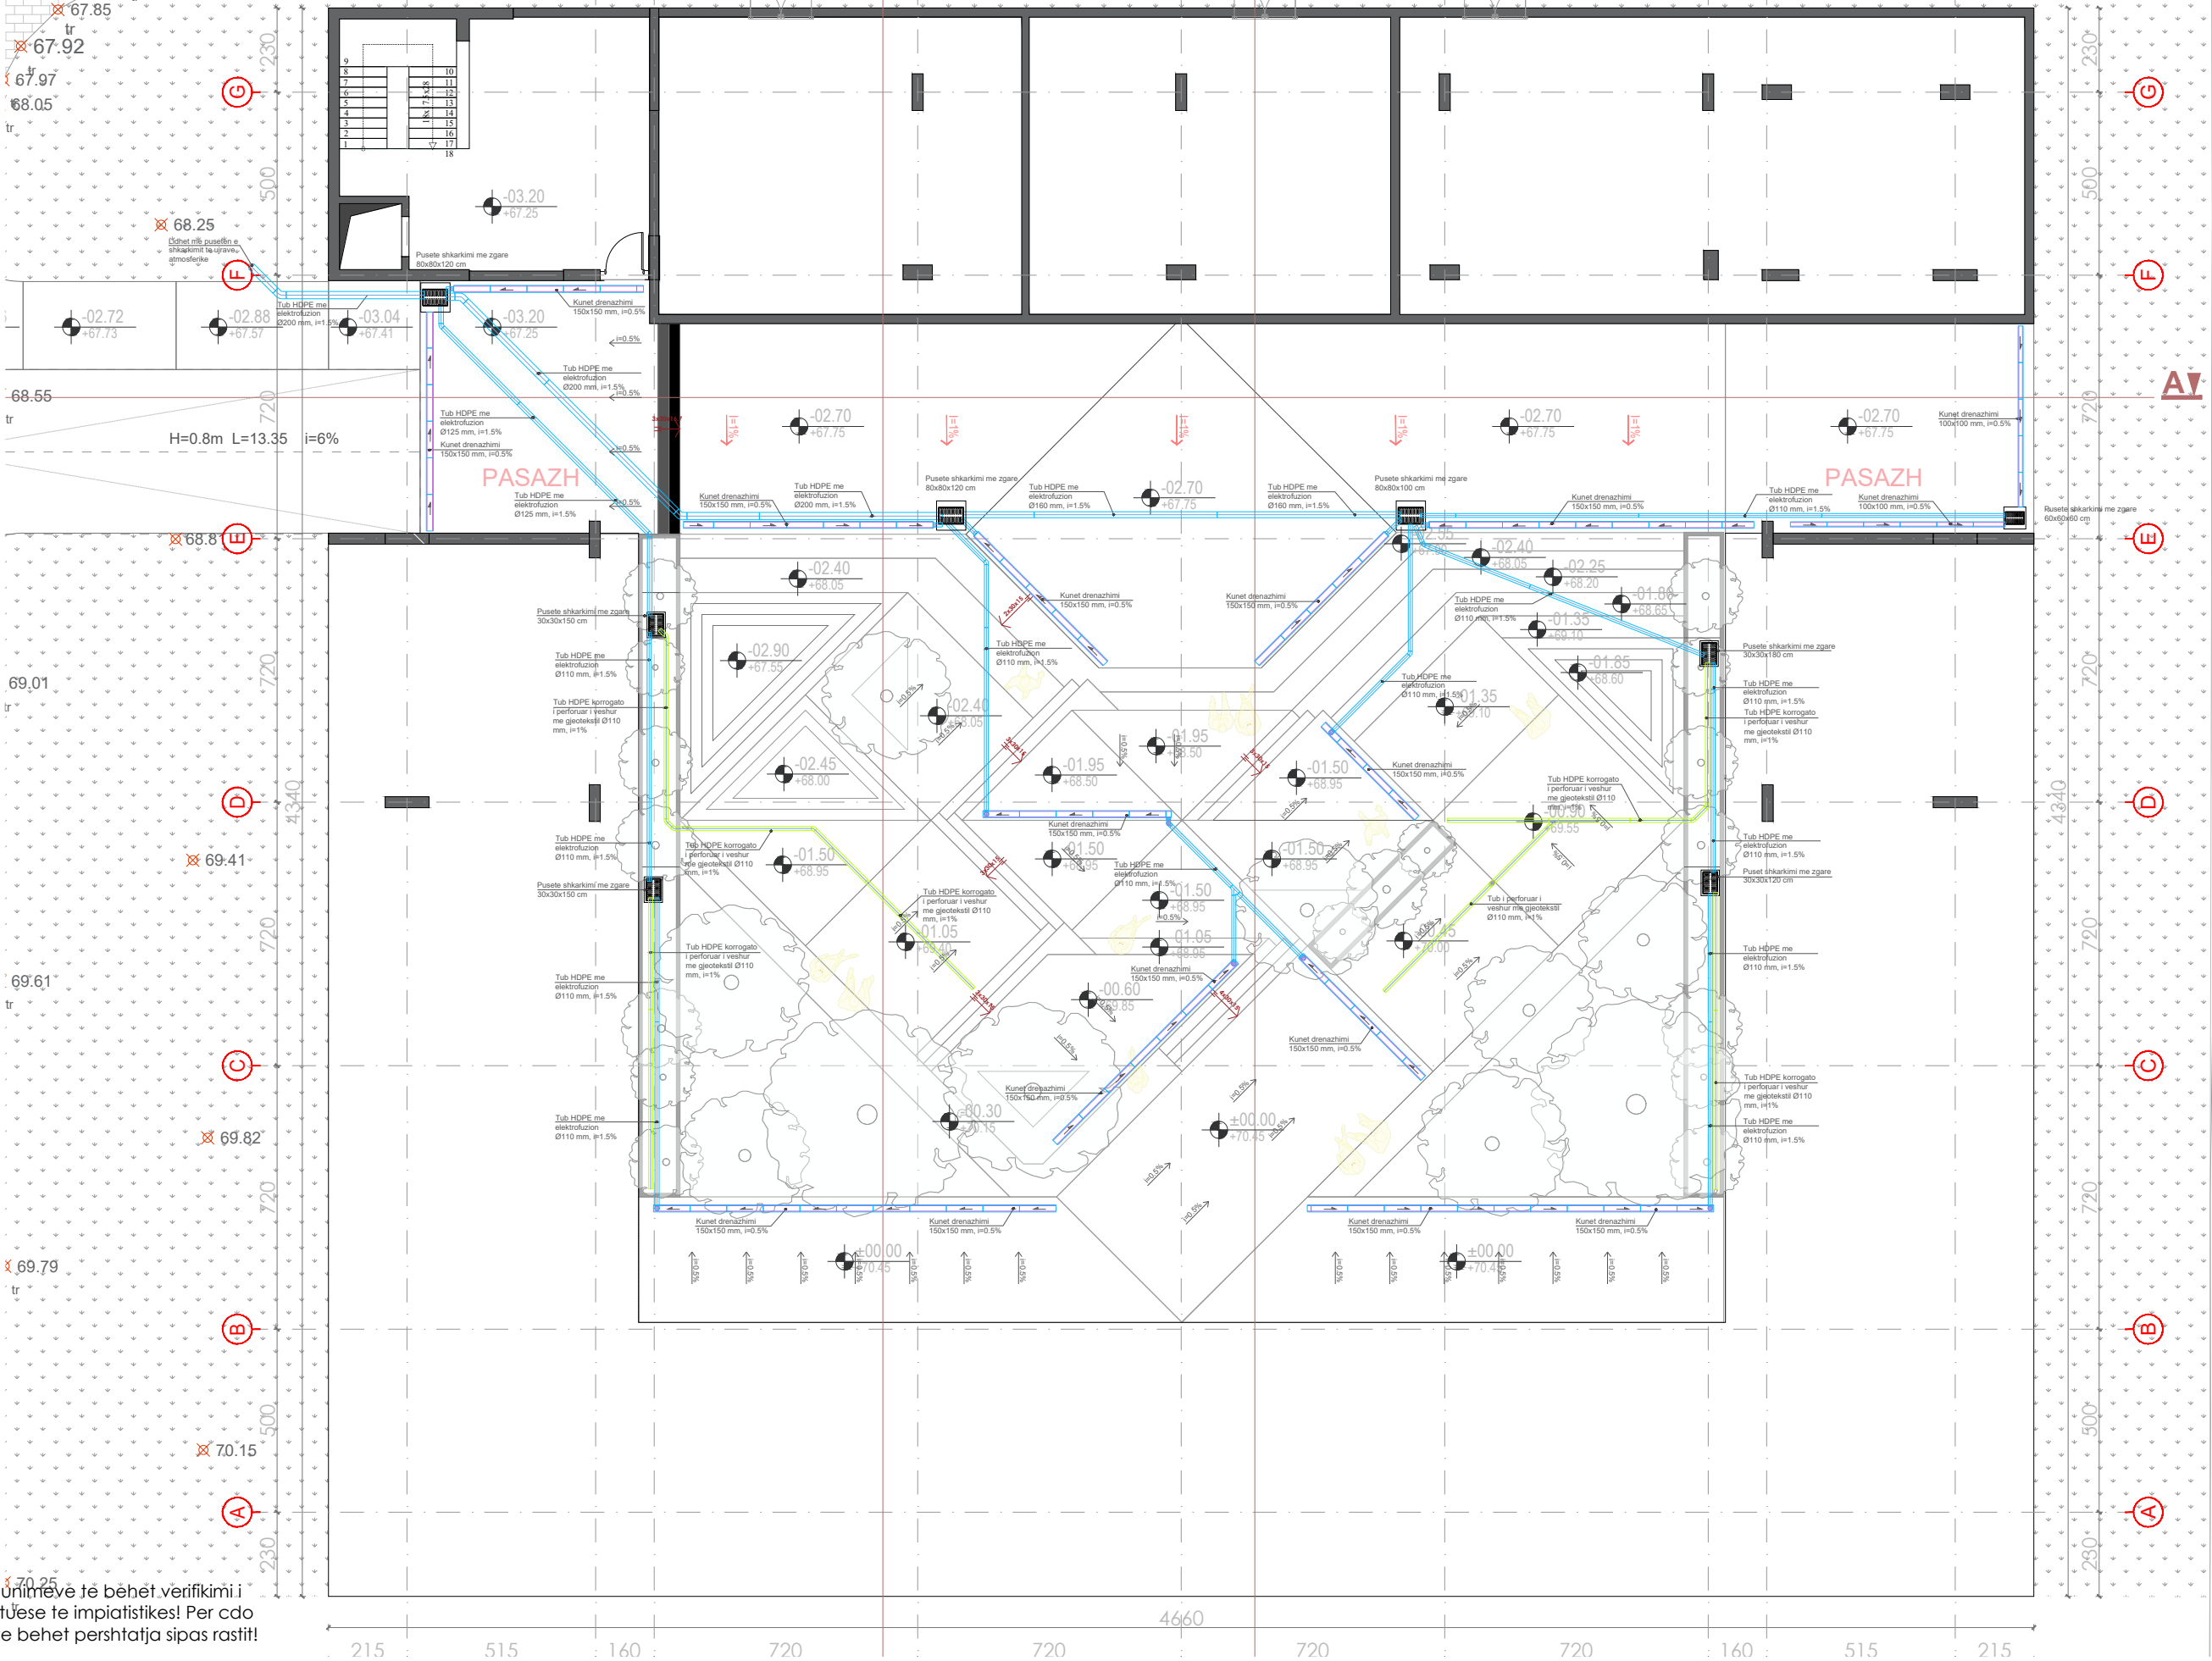

Shenim:
Para fillimit te punimeve te behet verifikimi i sistemeve ekzistuese te impiastikites! Per cdo mosperputhje te behet pershtatja sipas rastit!

LEGJENDA	
	TUBA HDPE KORROGATO I PERFORUAR
	TUBA HDPE / RAKORDERI ME ELEKTROFUZION
	PUSETE
	KUNET DRENAZHIMI
	FILTER PER LARGIMIN E PASTERTIVE
	POMPE ZHYTSE PER QARKULLIMIN E UJIT

Autoriteti kontraktor:



Emertimi:
Sistemimi i Jashtem
Drenazhimet

Vendndodhja:
Kamëz, Tiranë

Projekti hidrosanitar:




Atria Studio
Nr. Lic. N. 6853/5

Ing. Patris MARTOPULLO
Nr. Lic. M 1257

Ing. Aleksandra Nicka
Ing. Ertjon Selenica

Gusht 2026

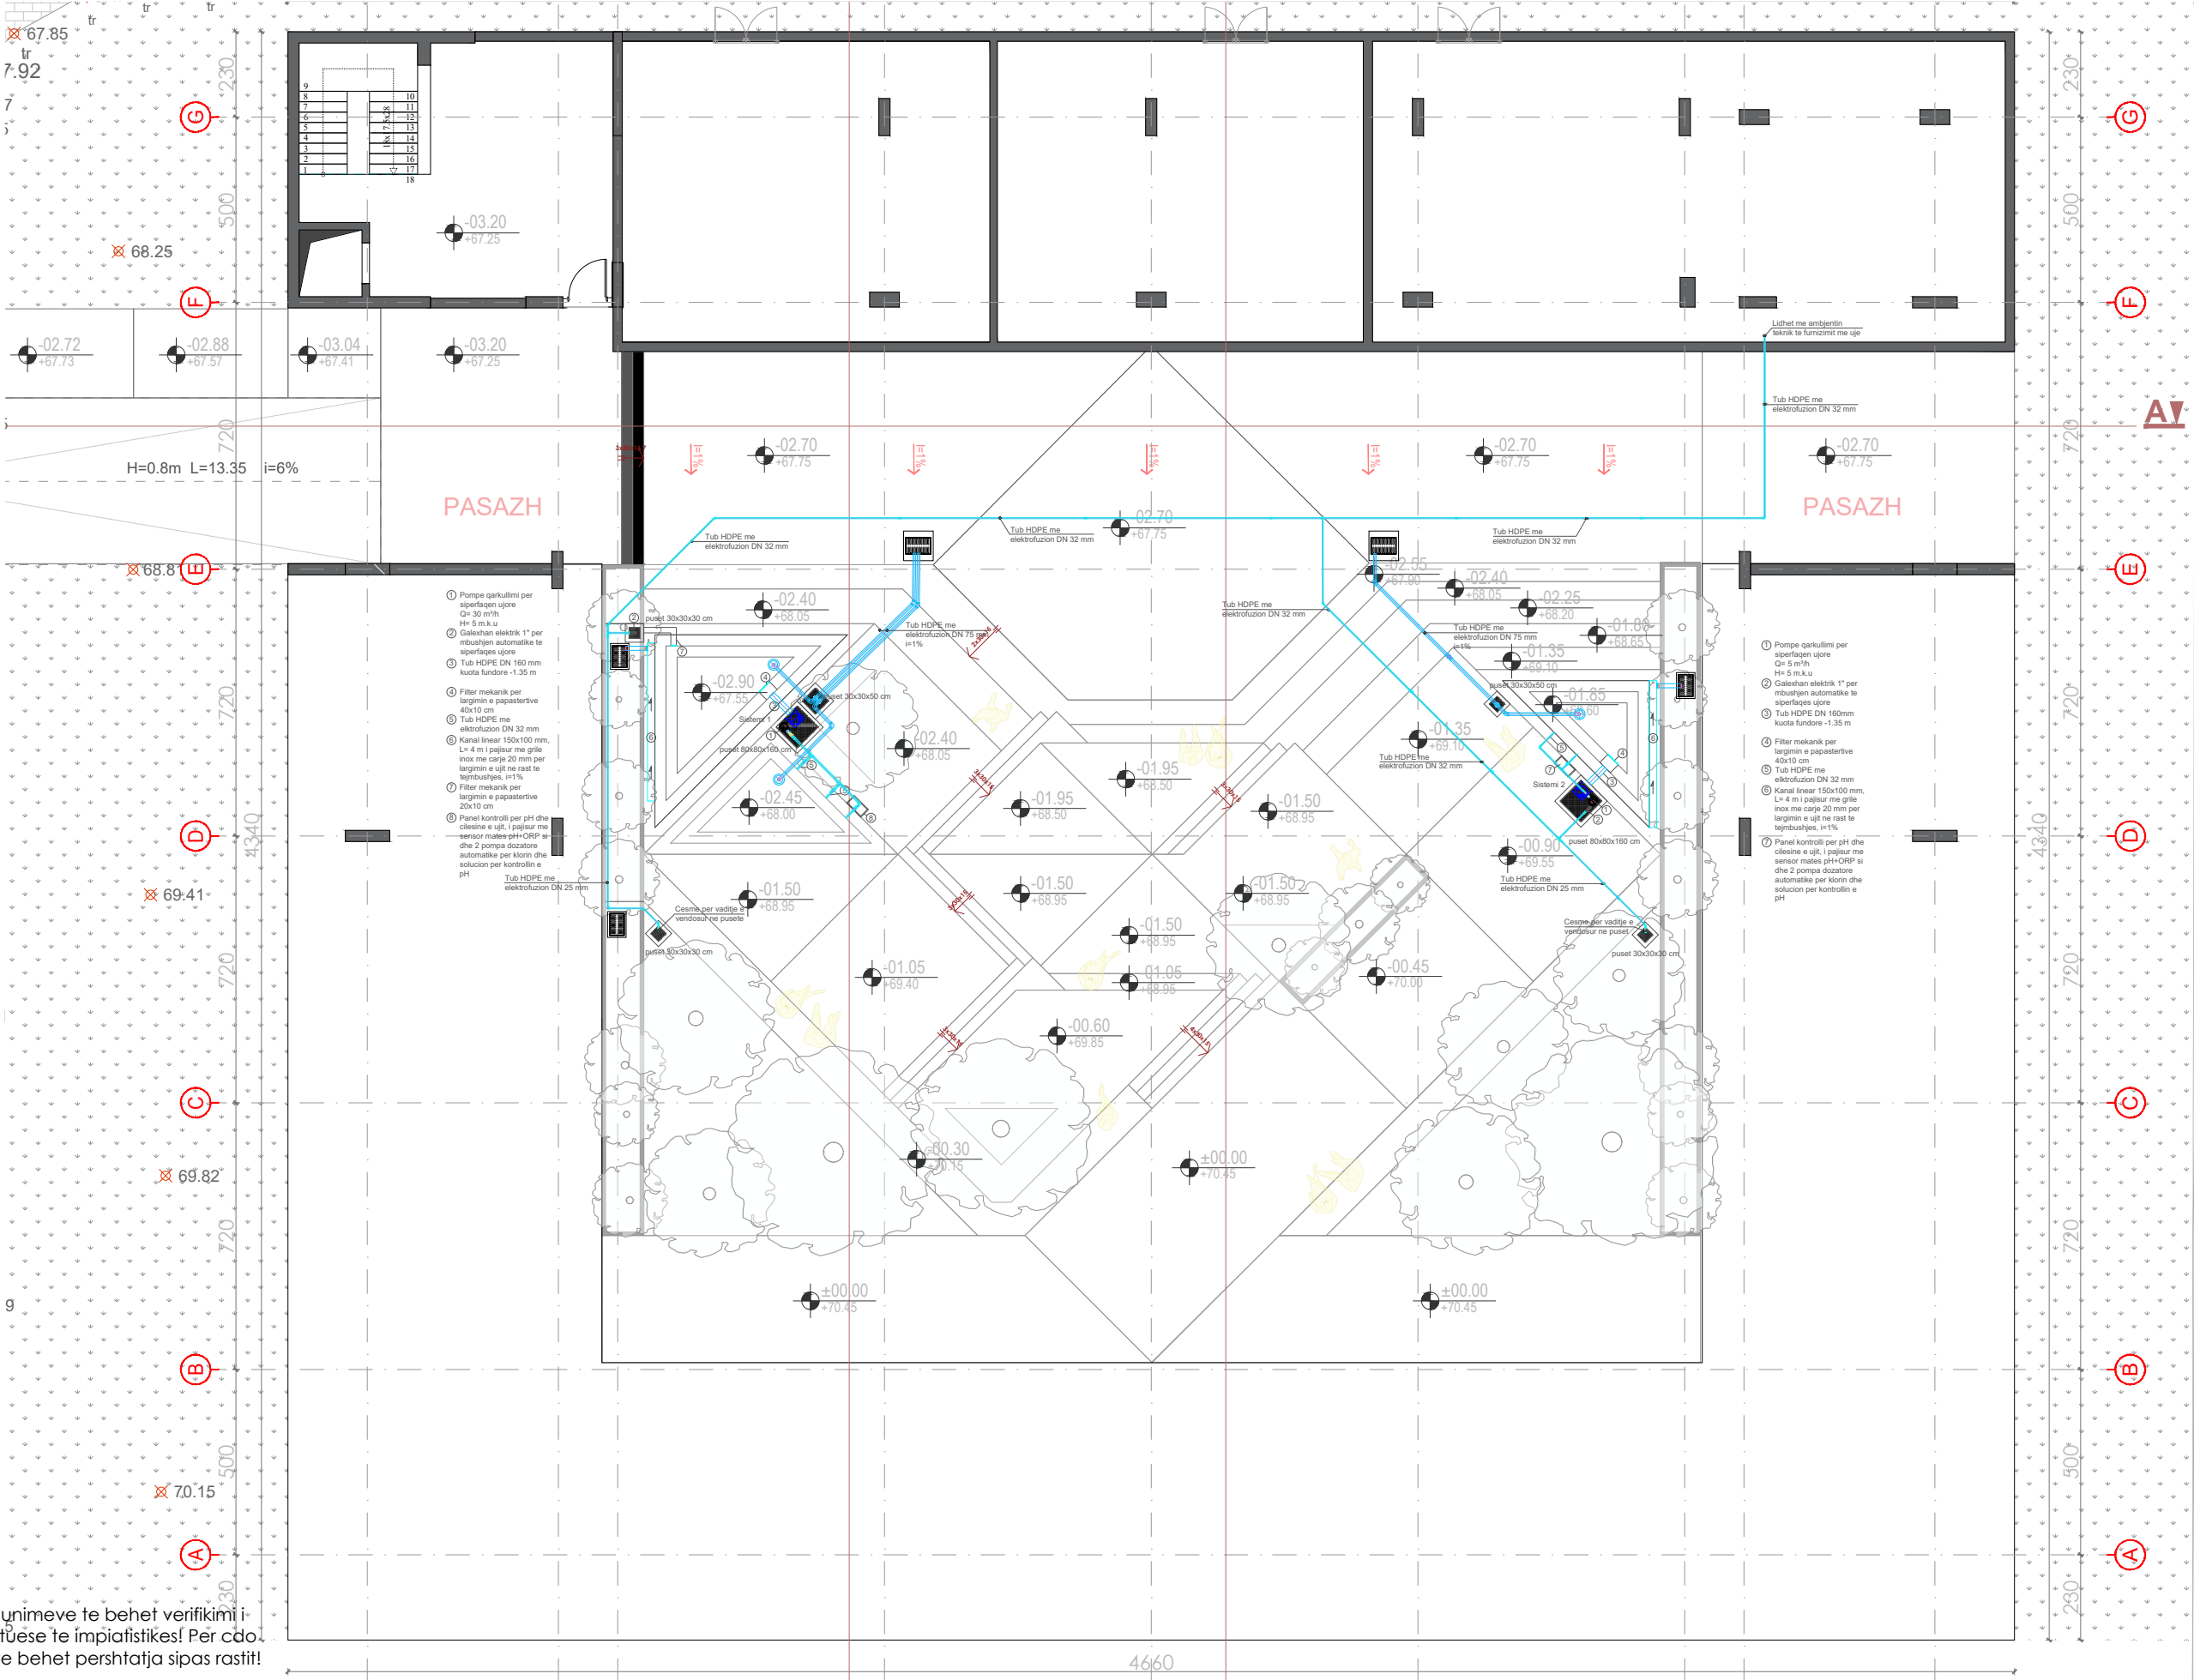

Shenim:
Para fillimit te punimeve te behet verifikimi i sistemeve ekzistuese te impiastitikes! Per cdo mosperputhje te behet pershtatja sipas rastit!

LEGJENDA	
	TUBA HDPE KORROGATO I PERFORUAR
	TUBA HDPE / RAKORDERI ME ELEKTROFUZION
	PUSETE
	KUNET DRENAZHIMI
	FILTER PER LARGIMIN E PAPASTERITVE
	POMPE ZHYTSESE PER QARKULLIMIN E UJIT

Autoriteti kontraktor:



Emertimi:
Sistemimi i Jashtem Drenazhimet

Vendndodhja:
Kamëz, Tiranë

Projekti hidrosanitar:




Atria Studio
Nr. Lic. N. 6853/5

Ing. Patris MARTOPULLO
Nr. Lic. M 1257


Ing. Aleksandra Nicka
Ing. Ertjon Selenica

Gusht 2026

Sistemi 1

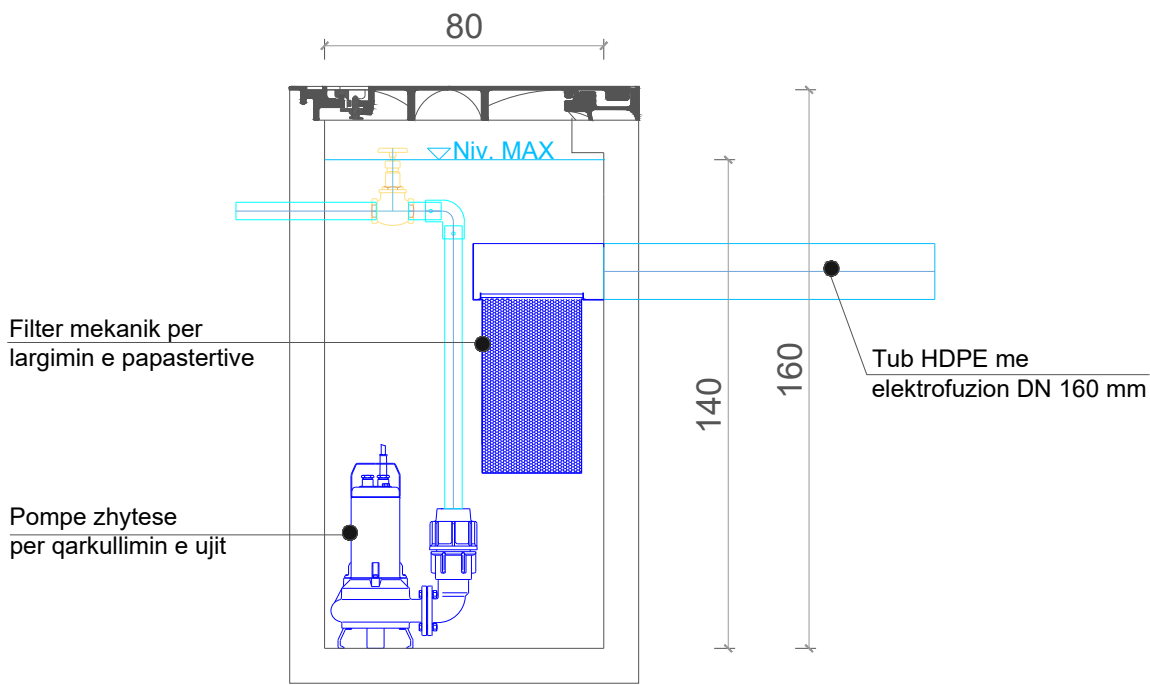

Sistemi 2

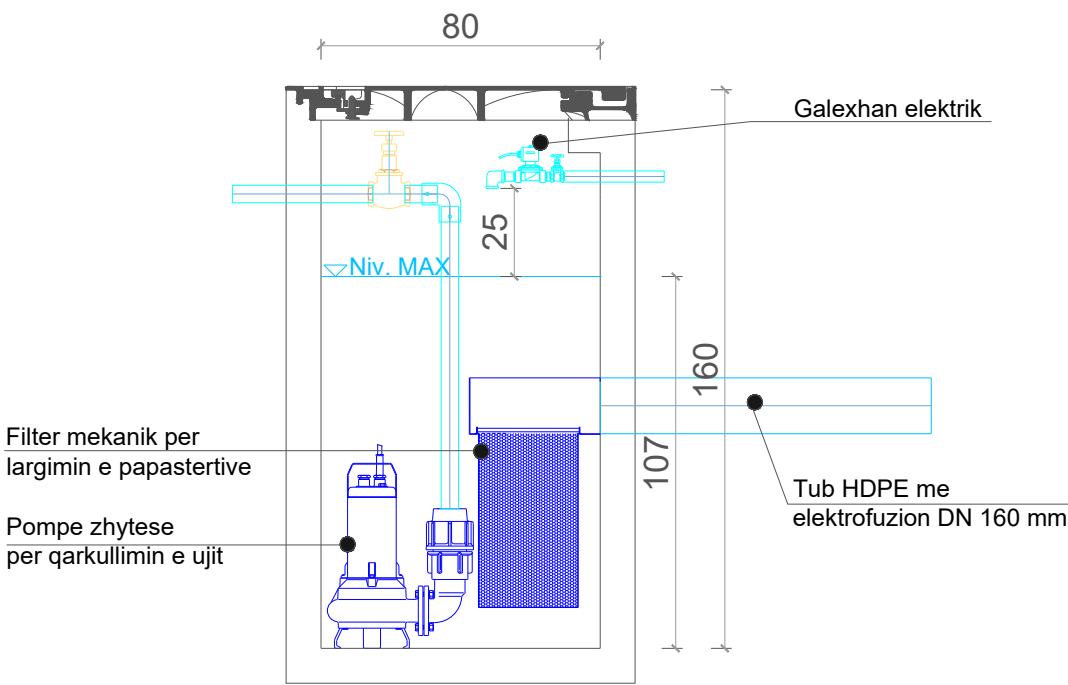

LEGJENDA	
	TUBA HDPE KORROGATO I PERFORUAR
	TUBA HDPE / RAKORDERI ME ELEKTROFUZION
	PUSETE
	KUNET DRENAZHIMI
	FILTER PER LARGIMIN E PAPASTERITVE
	POMPE ZHYTесе PER QARKULLIMIN E UJIT

Shenim:
Para fillimit te punimeve te behet verifikimi i sistemeve ekzistuese te impiatistikes! Per cdo mosperputhje te behet pershtatja sipas rastit!

Autoriteti kontraktor:



Emertimi:
Sistemimi i Jashtem Drenazhimet

Vendndodhja:
Kamëz, Tiranë

Projekti hidrosanitar:



Atria Studio
Nr. Lic. N. 6853/5

Ing. Patris MARTOPULLO
Nr. Lic. M 1257

Ing. Aleksandra Nicka
Ing. Ertjon Selenica

Gusht 2026